


NOTE: VULKEM 950NF MAY BE USED AS A TOPCOAT IN AREAS WITH NO U.V.

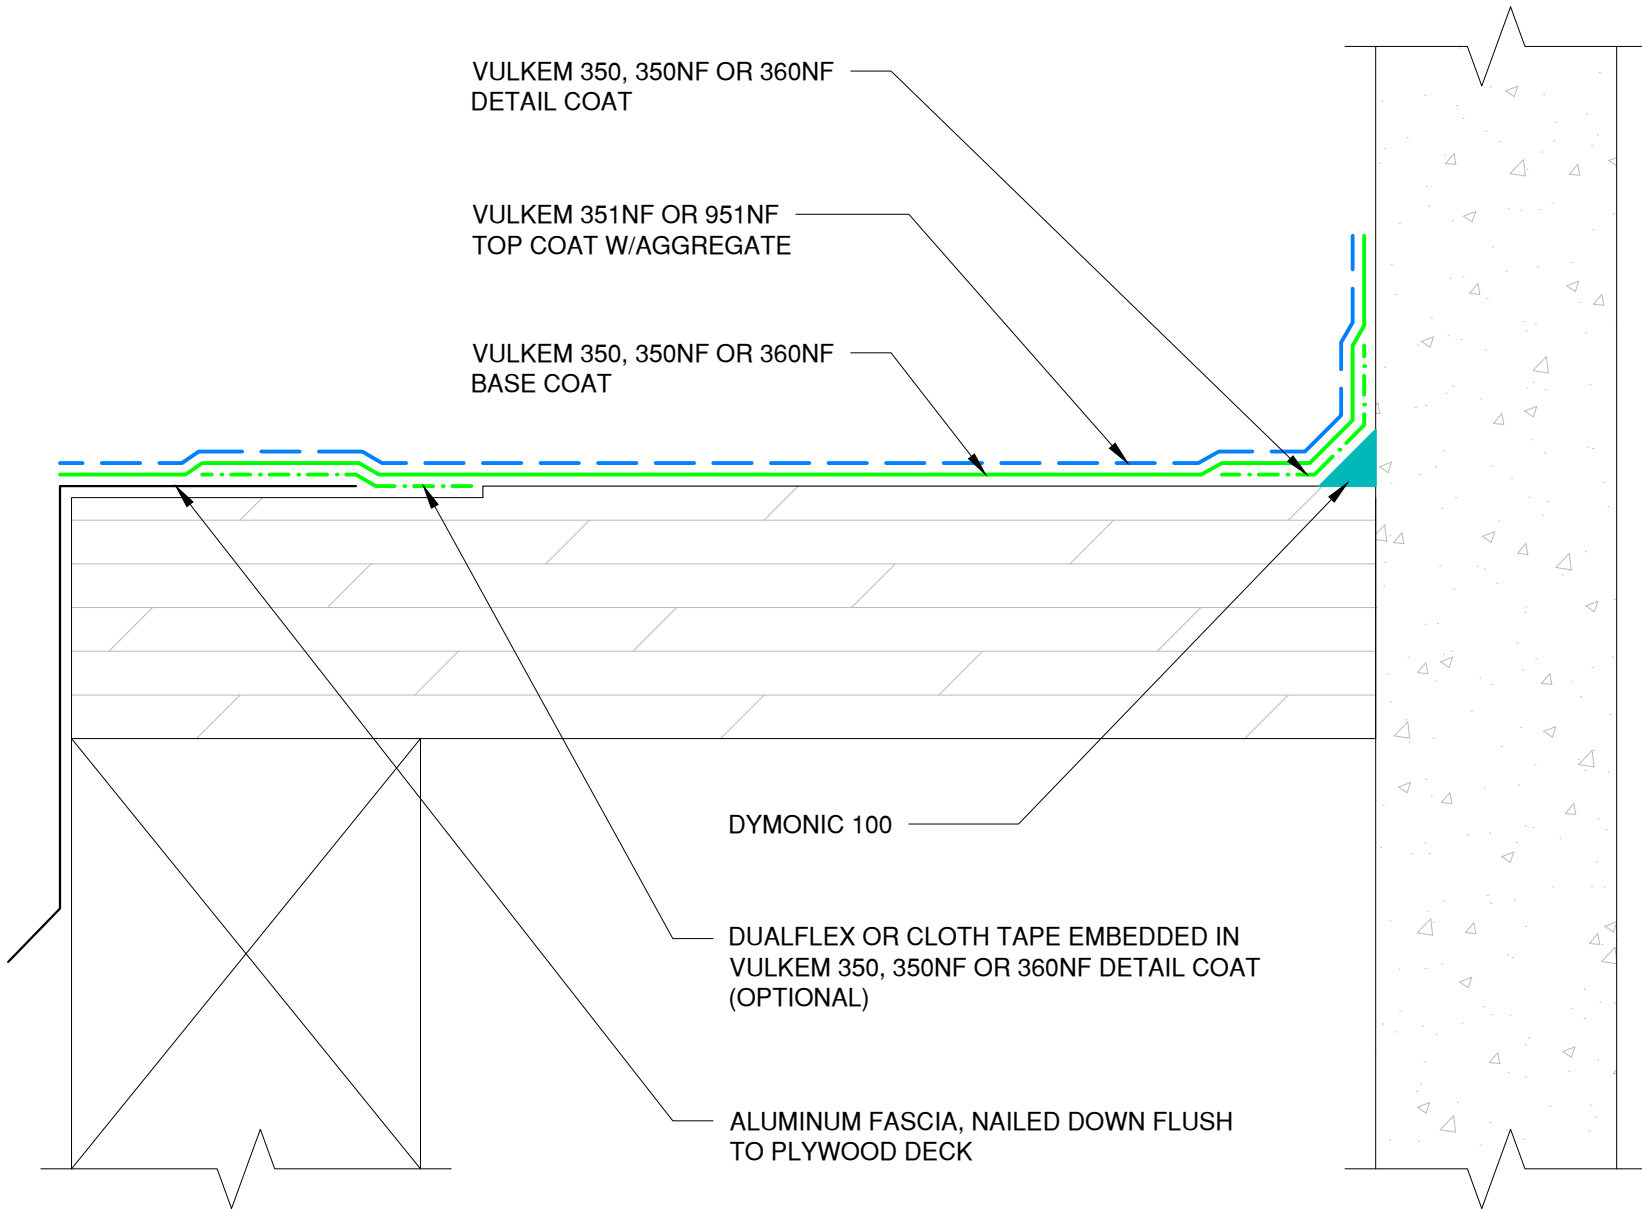

3735 Green Road, Beachwood, OH 44122  
Phone : 866-209-2404

Detail: Typical Pedestrian System Edge Detail on Plywood

Sheet Number:

File Name:

DC-P-G-04

This detail is intended for conceptual purposes only.

Drawn by: KAB

Checked by: WH

Scale: None

Date: 4/21/2020